


F H WA REGION NO	STATE	FED. AID PROJ. NO	SHEET NO.	TOTAL SHEETS
3	MD.			

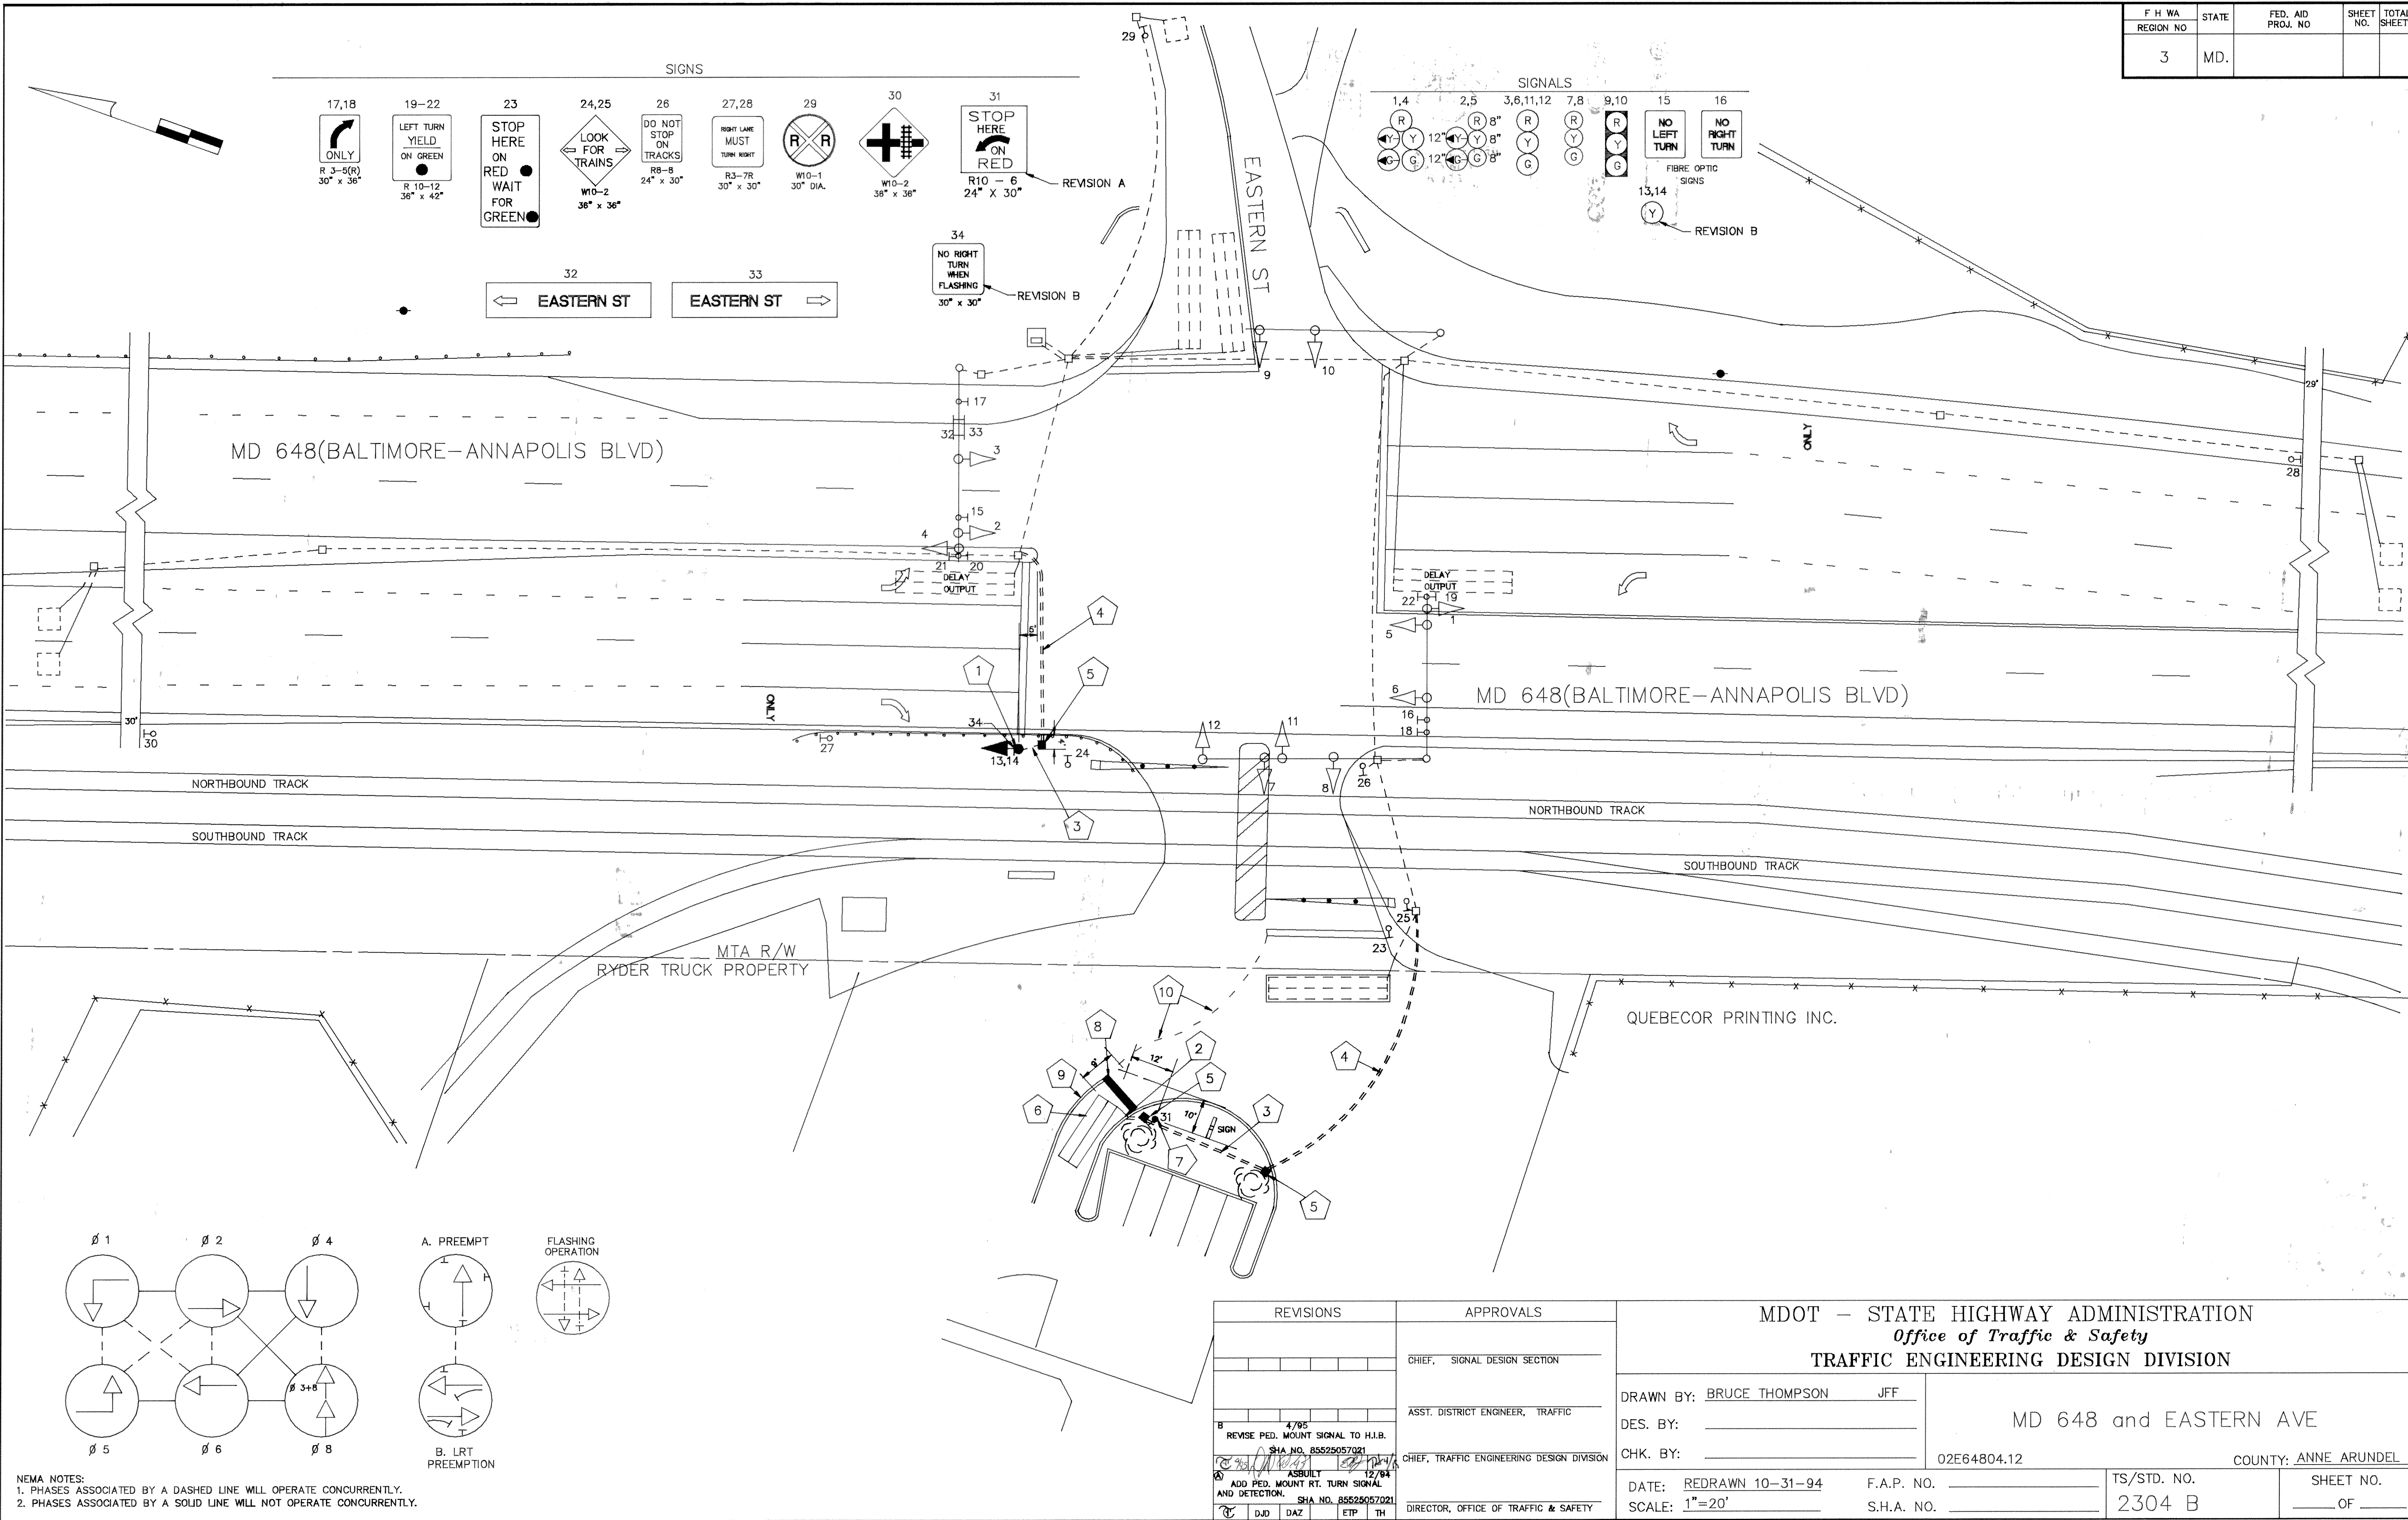

REVISIONS	APPROVALS
	CHIEF, SIGNAL DESIGN SECTION
	ASST. DISTRICT ENGINEER, TRAFFIC
	CHIEF, TRAFFIC ENGINEERING DESIGN DIVISION
	DIRECTOR, OFFICE OF TRAFFIC & SAFETY

MDOT - STATE HIGHWAY ADMINISTRATION Office of Traffic & Safety TRAFFIC ENGINEERING DESIGN DIVISION			
DRAWN BY: BRUCE THOMPSON JFF		MD 648 and EASTERN AVE	
DES. BY:		COUNTY: ANNE ARUNDEL	
CHK. BY:		02E64804.12	
DATE: REDRAWN 10-31-94	F.A.P. NO.	TS/STD. NO.	SHEET NO.
SCALE: 1"=20'	S.H.A. NO.	2304 B	OF